


This drawing, design & content is property of Kushwah and Kushwah and shall not be used, copied or reproduced without prior written permission of the firm

Follow the written dimensions only. Do not scale dimensions from drawings. Any discrepancy in the drawing or dimensions should be brought to the attention of architect prior to execution. This drawing should be read in conjunction with other drawings issued for project.

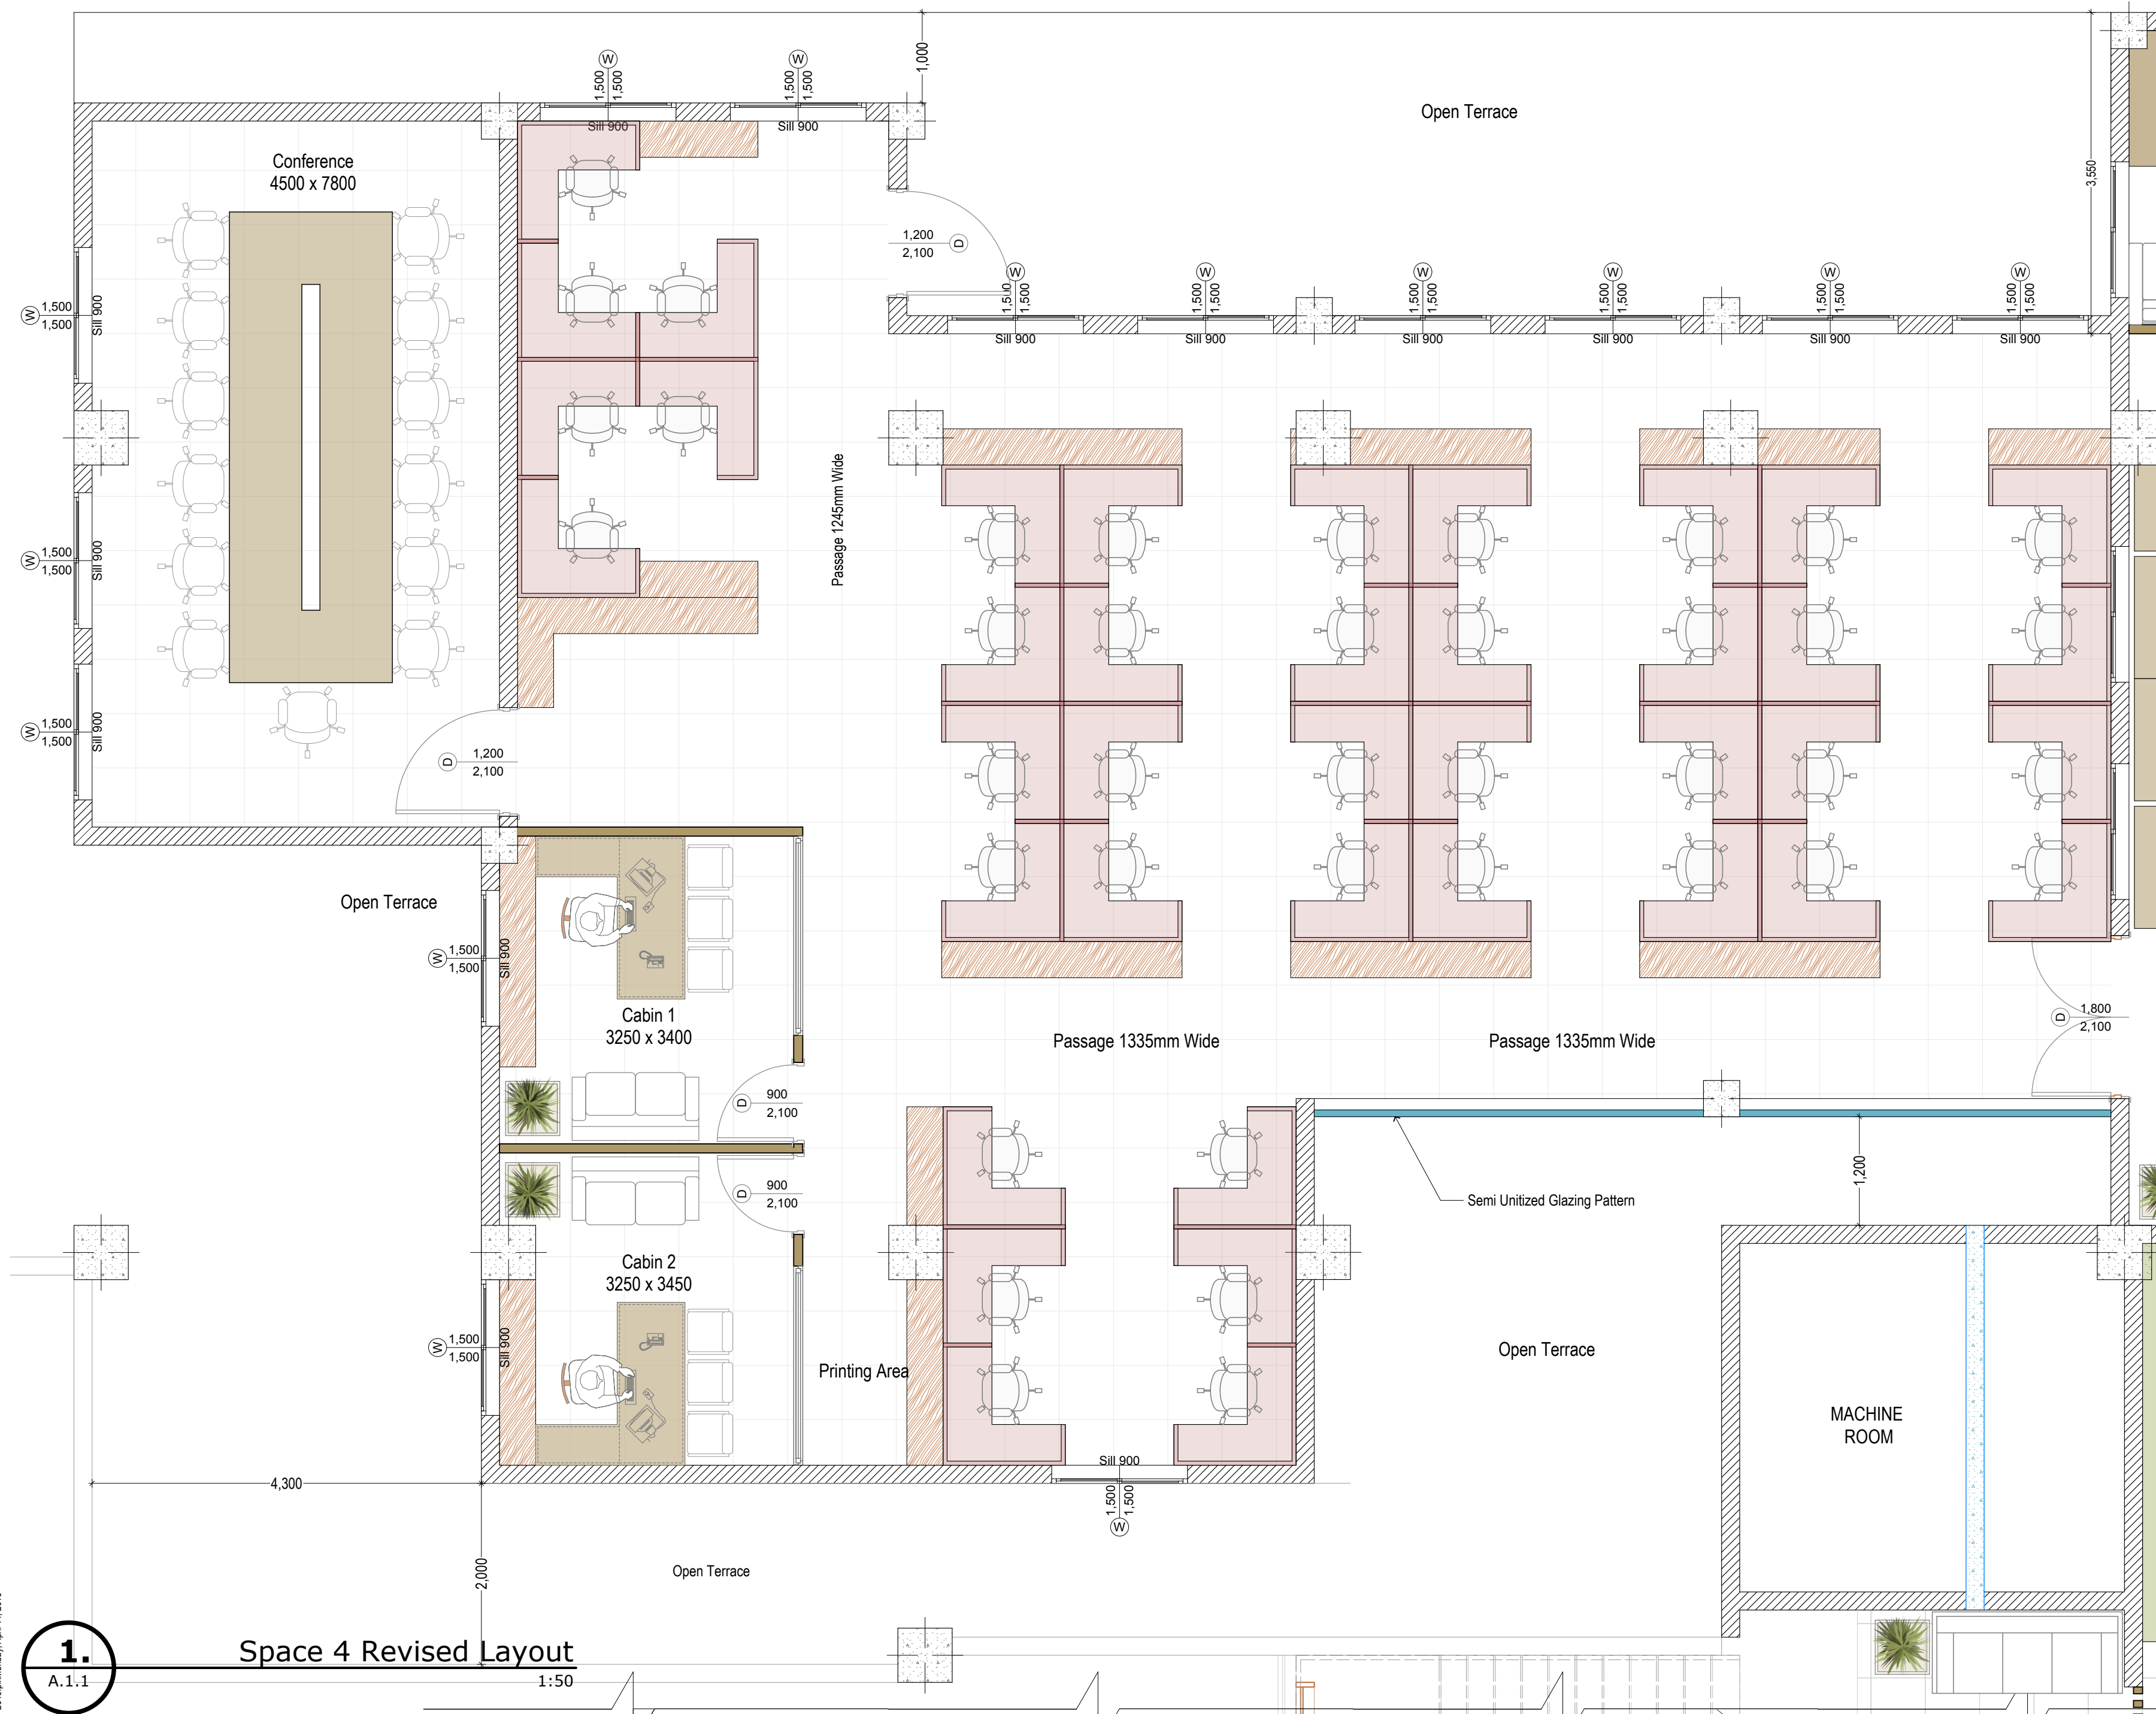

Revisions		
revision no.	date	revision

prints issued	
date	issued for

PROJECT

Space 4 @ State I.T Center, Arera Hills

Bhopal
MP/ India

client : M.P.S.E.D.C

consultant



KUSHWAH & KUSHWAH
ARCHITECTURE PLANNING & INTERIOR DESIGN

B-293, Shahpura, Bhopal (M.P.) India
tel. +91-755-4049400, 4049444 telefax. 4049413
email: kushwahandkushwah1@gmail.com

Drawing Status	
Drawn by Chetan Anand	<input checked="" type="checkbox"/> conceptual
Checked by Rakesh Singh Kushwah	<input type="checkbox"/> for approval
	<input type="checkbox"/> not for construction
	<input type="checkbox"/> for construction
	<input type="checkbox"/> as built
	<input type="checkbox"/> other _____

date

drawing and scale

Space 4 Revised Layout
1:50

sheet no.

A.1.1

E:\Items as built drawings\Space 4 Conceptual Drawings\Space 4 Revised\Space 4 Working 8 April 2016.ppt\Monday, April 11, 2016

1.
A.1.1

Space 4 Revised Layout

1:50

